


West Virginia Combination Curb & Gutter Std. Sheet PVT6 Type 1

available in either catch or spill gutter

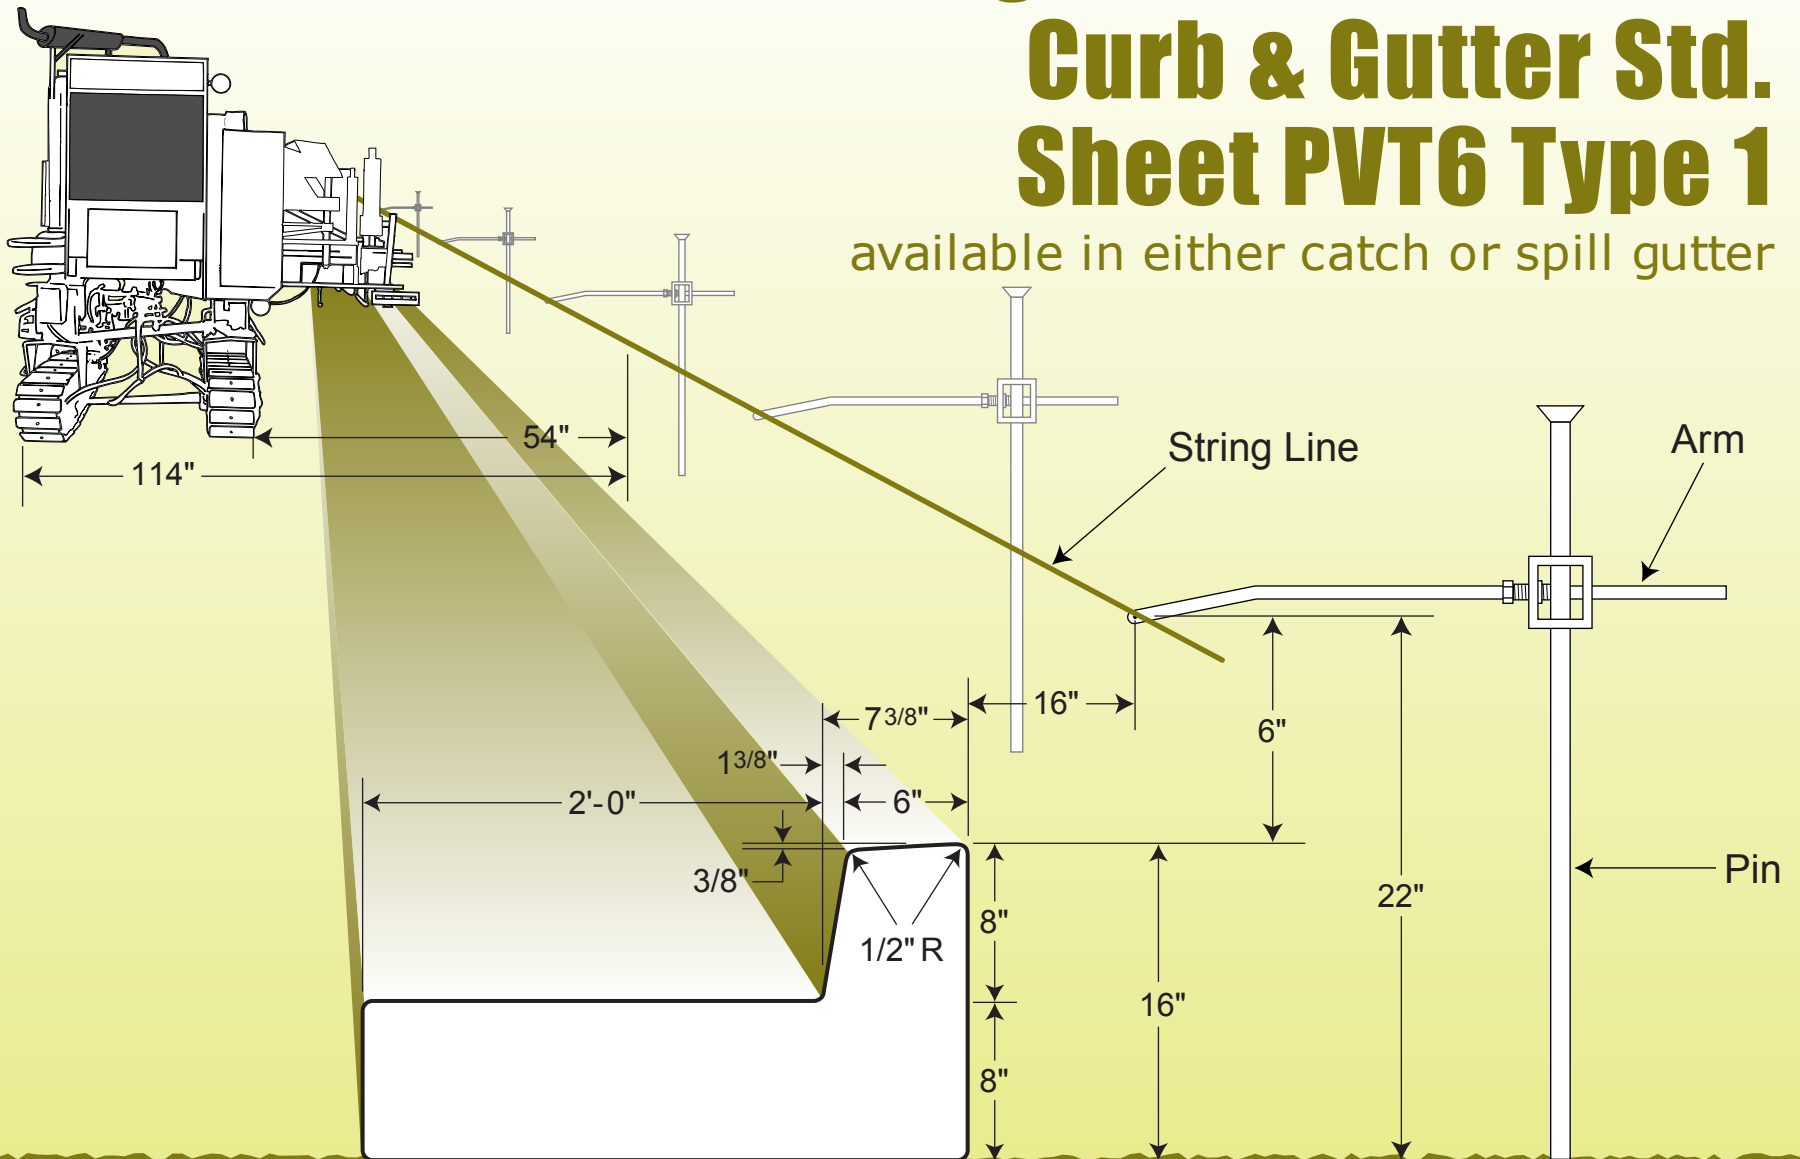

Ruhlman Bros Inc
65 Musselman Road, Hanover, PA 17331
www.ruhlmanbrothers.com

office: 717-637-3235
fax: 717-637-8669